


FLOOR PLAN #WC-A01

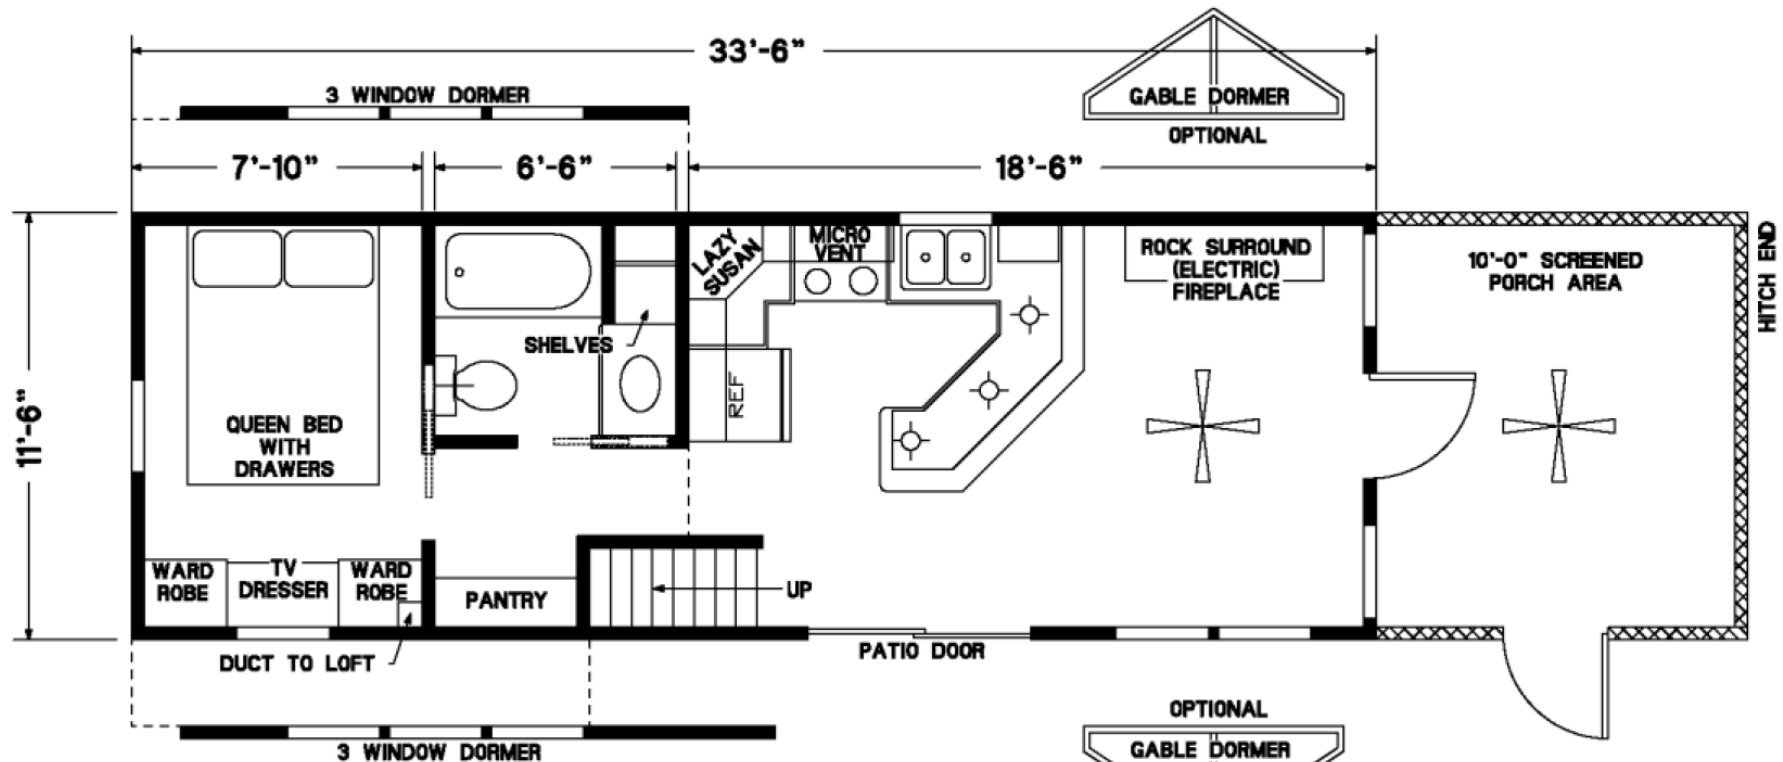

DETACHABLE HITCH
 10" I-BEAM FRAME W/TANDEM AXLES
 2X6 FLOOR JOIST 16" O.C.
 DOUBLE 2X6 PERIMETER FLOOR JOIST
 3/4 T&G OSB FLOOR DECKING
 2X4 EXTERIOR WALLS 16 O.C.
 CUSTOM BUILT 2X6 RAFTERS
 MOISTURE BARRIER VAPOR WRAP
 DOUBLE STUDS EVERY 4'-0"
 DOUBLE 2X6 HEADERS OVER WINDOWS AND DOORS
 TRIPLE STUDS AROUND WINDOWS & DOORS
 THERMO PANE WINDOWS AND DOORS
 PEX WATER LINES
 CUT OFF VALVES THROUGH OUT
 ELECTRICAL OUTLETS AND LIGHT FIXTURES
 CUSTOM HAND CRAFTED CEDAR CABINETS
 ROLLED COUNTERTOPS & ROLLED BACKSPLASHES
 FOAM SEAL ON ALL EXTERIOR PLUGS AND SWITCHES
 FOAM SEAL ON EVERY EXTERIOR STUD
 6 HURRICANE STRAPS (3 EACH SIDE)
 R-13 INSULATION IN WALLS
 R-22 INSULATION IN FLOOR
 R-19 INSULATION IN CEILING

LP SMART SIDE SIDING
 7'-0" SIDEWALLS
 9/12 ROOF PITCH
 10'-0" SCREENED PORCH AREA
 PATIO (SLIDER) DOOR
 MINI BLIND EXTERIOR DOOR
 EXTERIOR LIGHT AT DOOR
 EXTERIOR FAUCET
 12" OVERHANGS FRONT & REAR
 SHUTTERS (MATCHING ROOF COLOR)
 1/4 CEDAR PANELING
 LAMINATE FLOORING (VINYL FLOOR IN BATH)
 INTERIOR CEILING LIGHTS
 STORAGE PANTRY BESIDE STAIRS
 DUCTWORK TO LOFT AREA
 SMOKE ALARMS
 2-CEILING FANS
 REAL CEDAR TRIM THROUGH OUT
 100 AMP ELECTRICAL SERVICE
 NEC APPROVED ELECTRICAL WIRING
 7/16" OSB/TECH SHIELD RADIANT BARRIER ON ROOF
 15# FELT PAPER
 COLORED METAL ROOF (29 GAUGE)

DOUBLE STAINLESS STEEL SINK IN KITCHEN
 WHITE 18 CUBIC FT. REFRIGERATOR
 WHITE 30" ELECTRIC RANGE
 WHITE MICROWAVE WITH RANGE HOOD COMBO
 OVERHEAD LAZY SUSAN CABINET IN KITCHEN
 ELECTRIC FIREPLACE WITH ROCK FRONT SURROUND
 54" 1 PIECE FIBERGLASS SHOWER W/CURTAIN
 PORCELAIN LAVATORY SINK IN BATH
 PORCELAIN TOILET
 PENDANT LIGHTING OVER BAR
 QUEEN BED WITH MATTRESS & DRAWERS
 20 GAL ELECTRIC WATER HEATER
 2" VINYL MINI BLINDS THROUGH OUT
 TV JACK IN LIVING ROOM & LOFT AREA
 TV DRESSER WITH TV JACK IN BEDROOM
 2-WARDROBES IN BEDROOM
 2-3 WINDOW DORMERS OVER LOFT AREA
 40,000 BTU SUBURBAN GAS FURNACE
 1 TON COLEMAN A/C WITH PAD
 VAULTED CEILING THROUGHOUT
 (EXCLUDING LOFT AREA)